

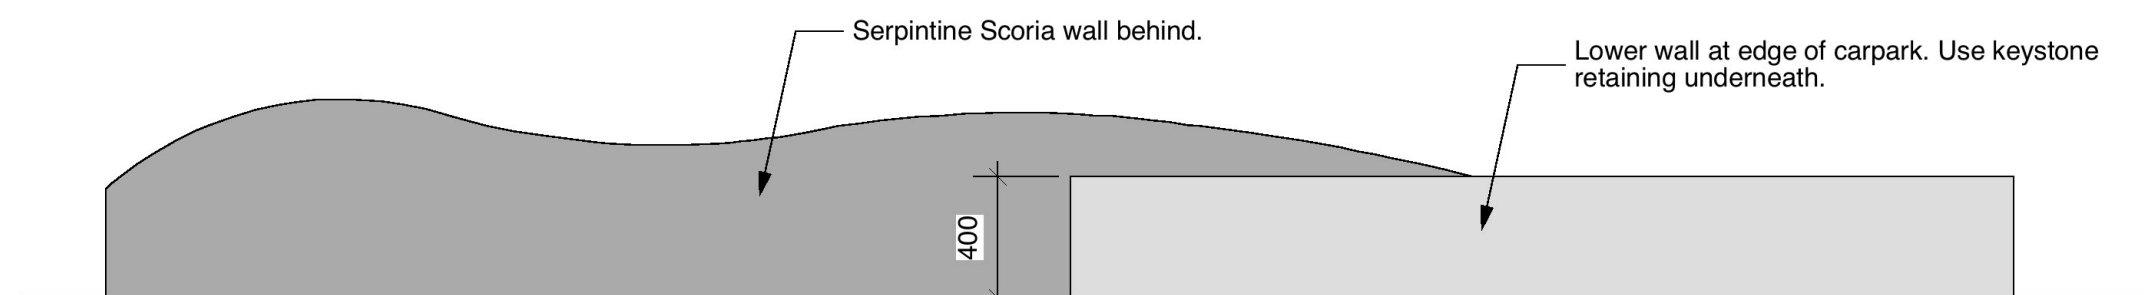


1 Entrance feature walls
1:25@A1

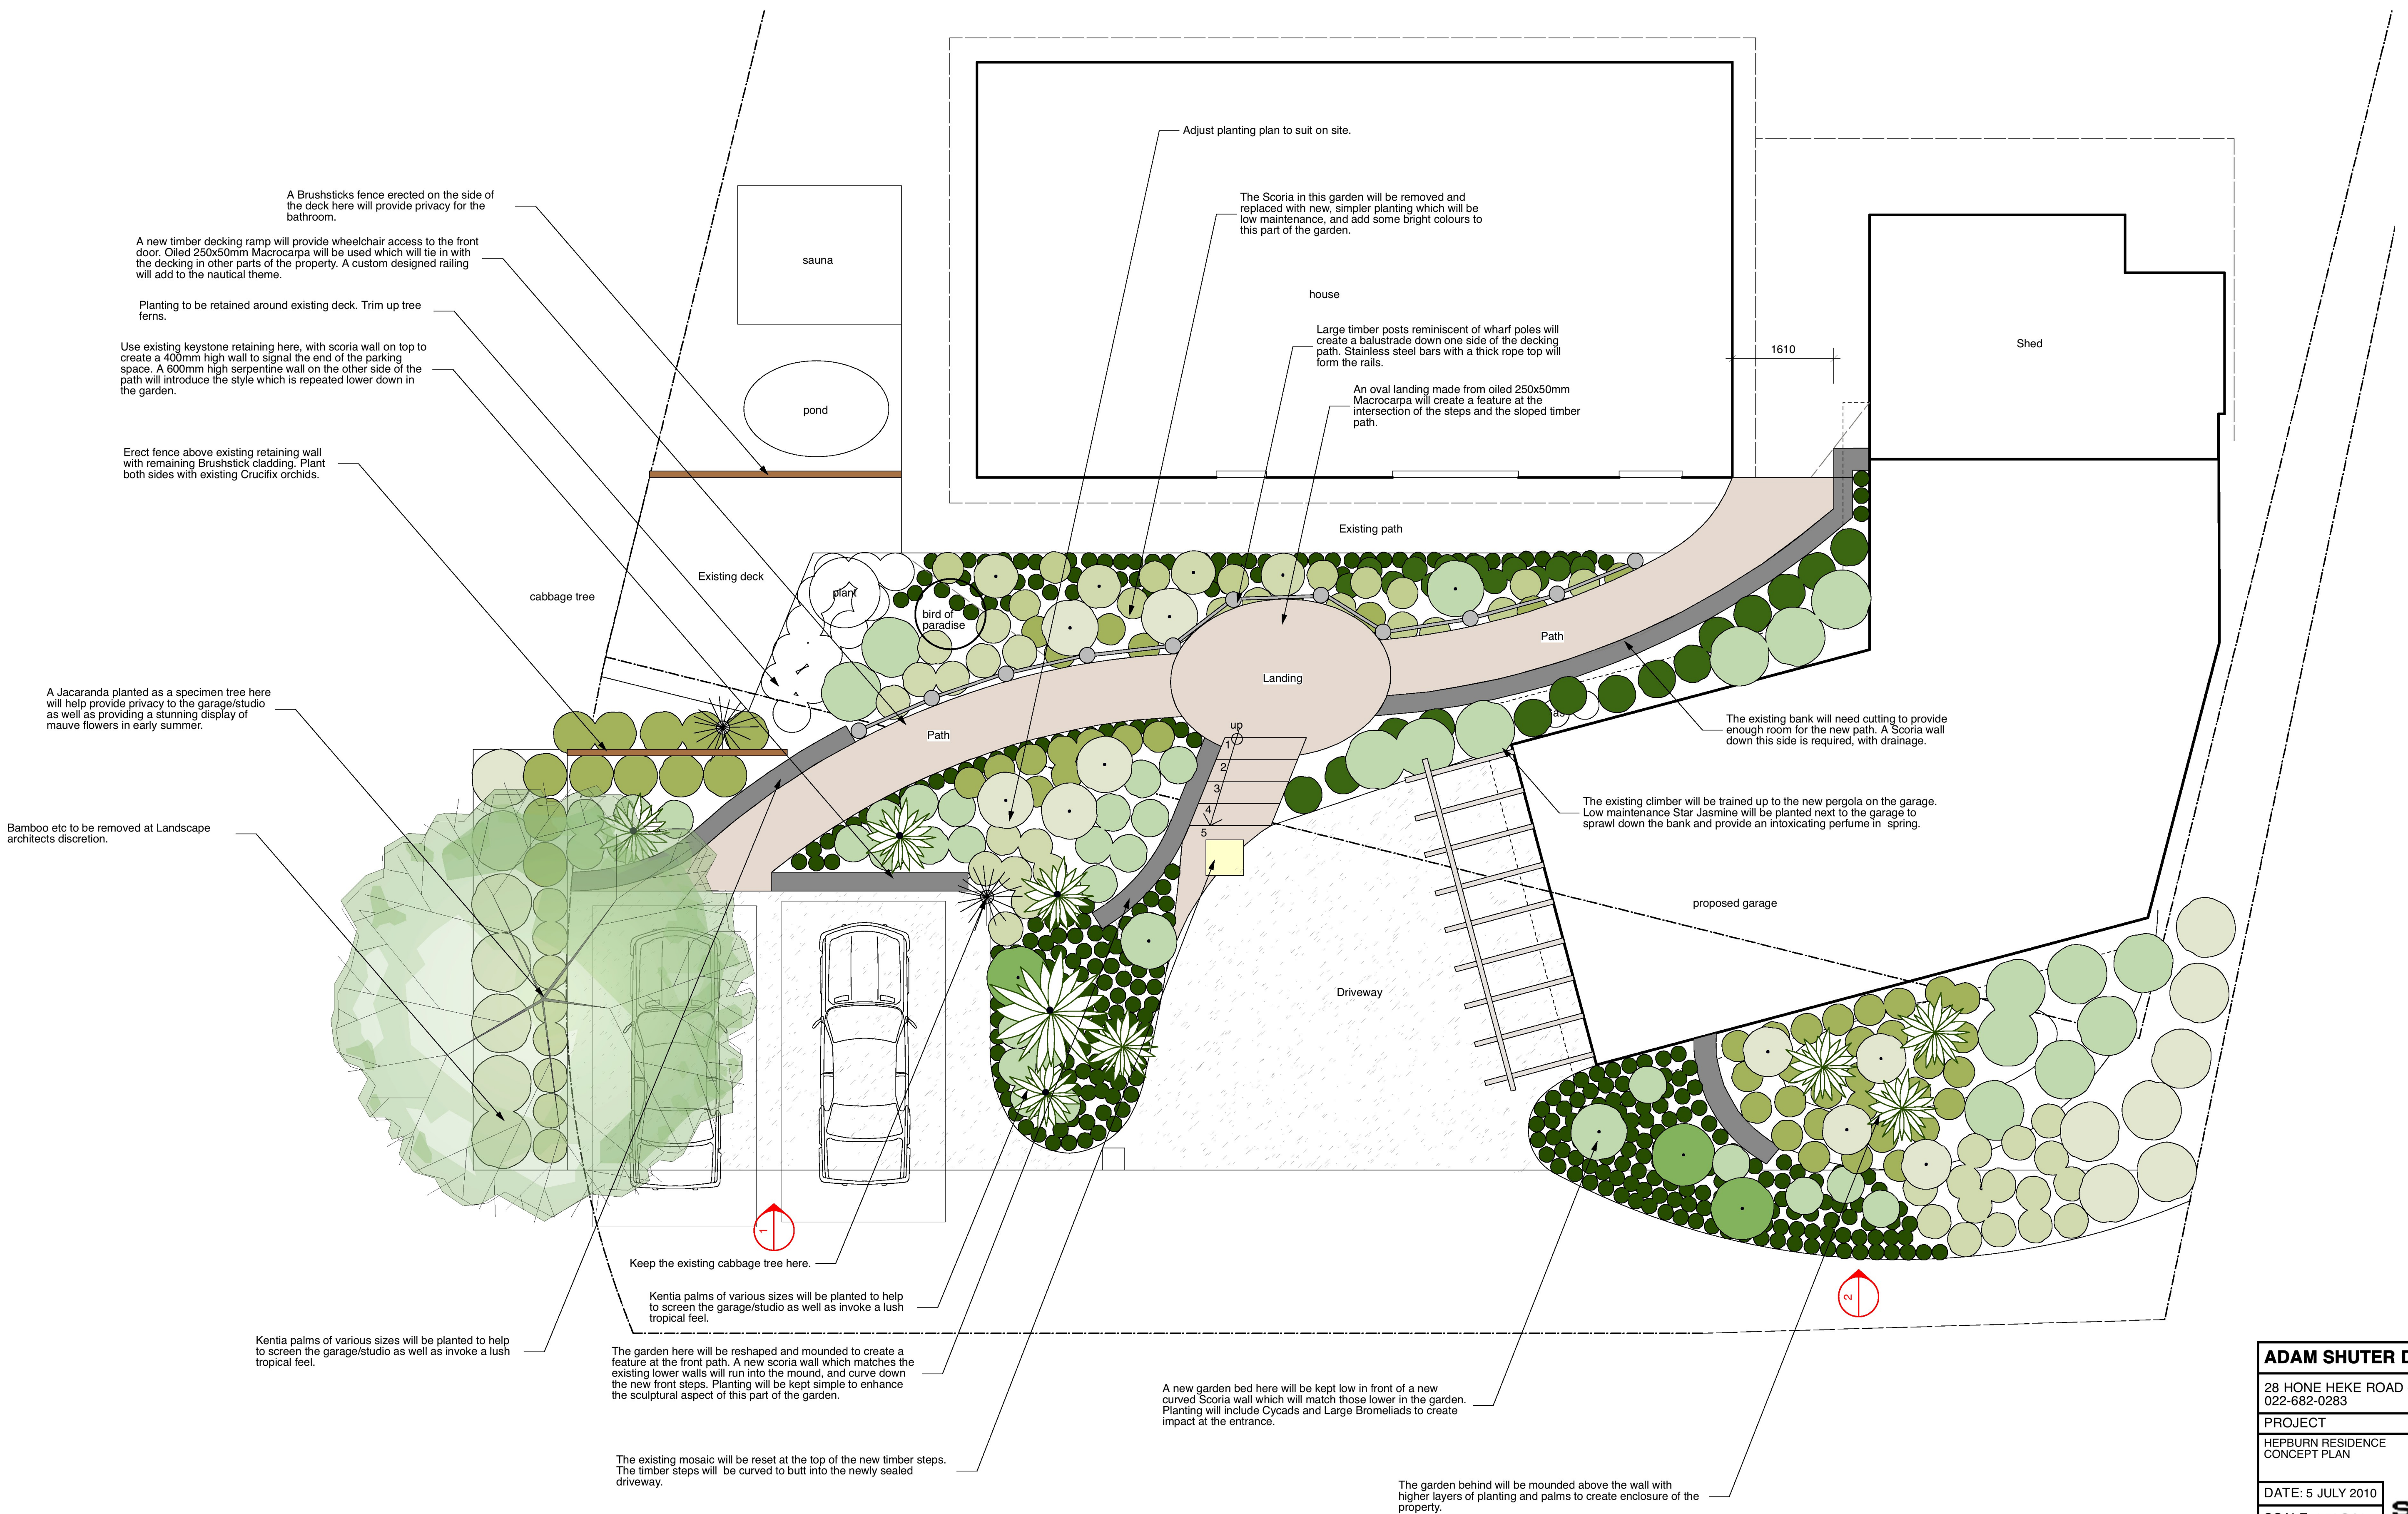

2 Mound and wall detail
1:25@A1

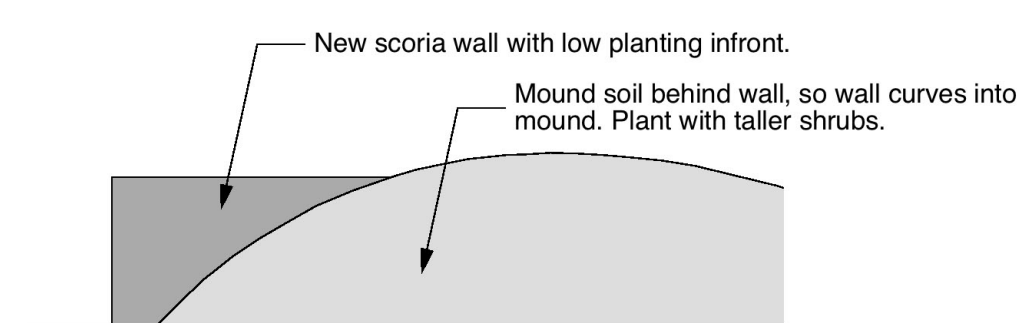

ADAM SHUTER DESIGN CO.

28 HONE HEKE ROAD - KERIKERI
022-682-0283

PROJECT

HEPBURN RESIDENCE
CONCEPT PLAN

DATE: 5 JULY 2010

SCALE: 1:50@A1

