


Life size 'favourite characters' protruding from fence. These are to be constructed from plywood and signwritten throughout different themed areas to produce a lifelike effect.


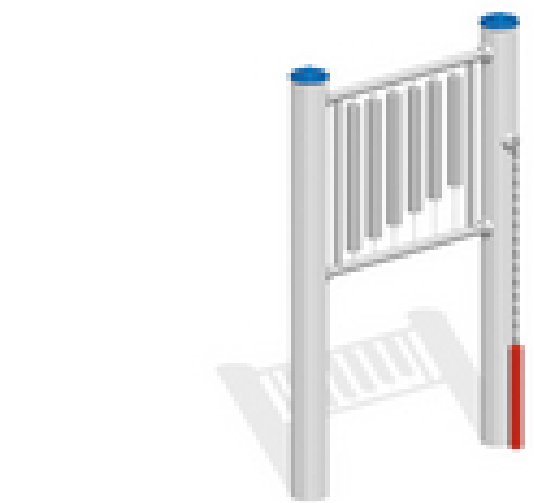


Stain existing fence a light colour.

Black astroturf will form a mock race track for the kids. The racetrack will be edged with reused miniature tyres.

Start line to race track.

Green astro turf, run up to race track.

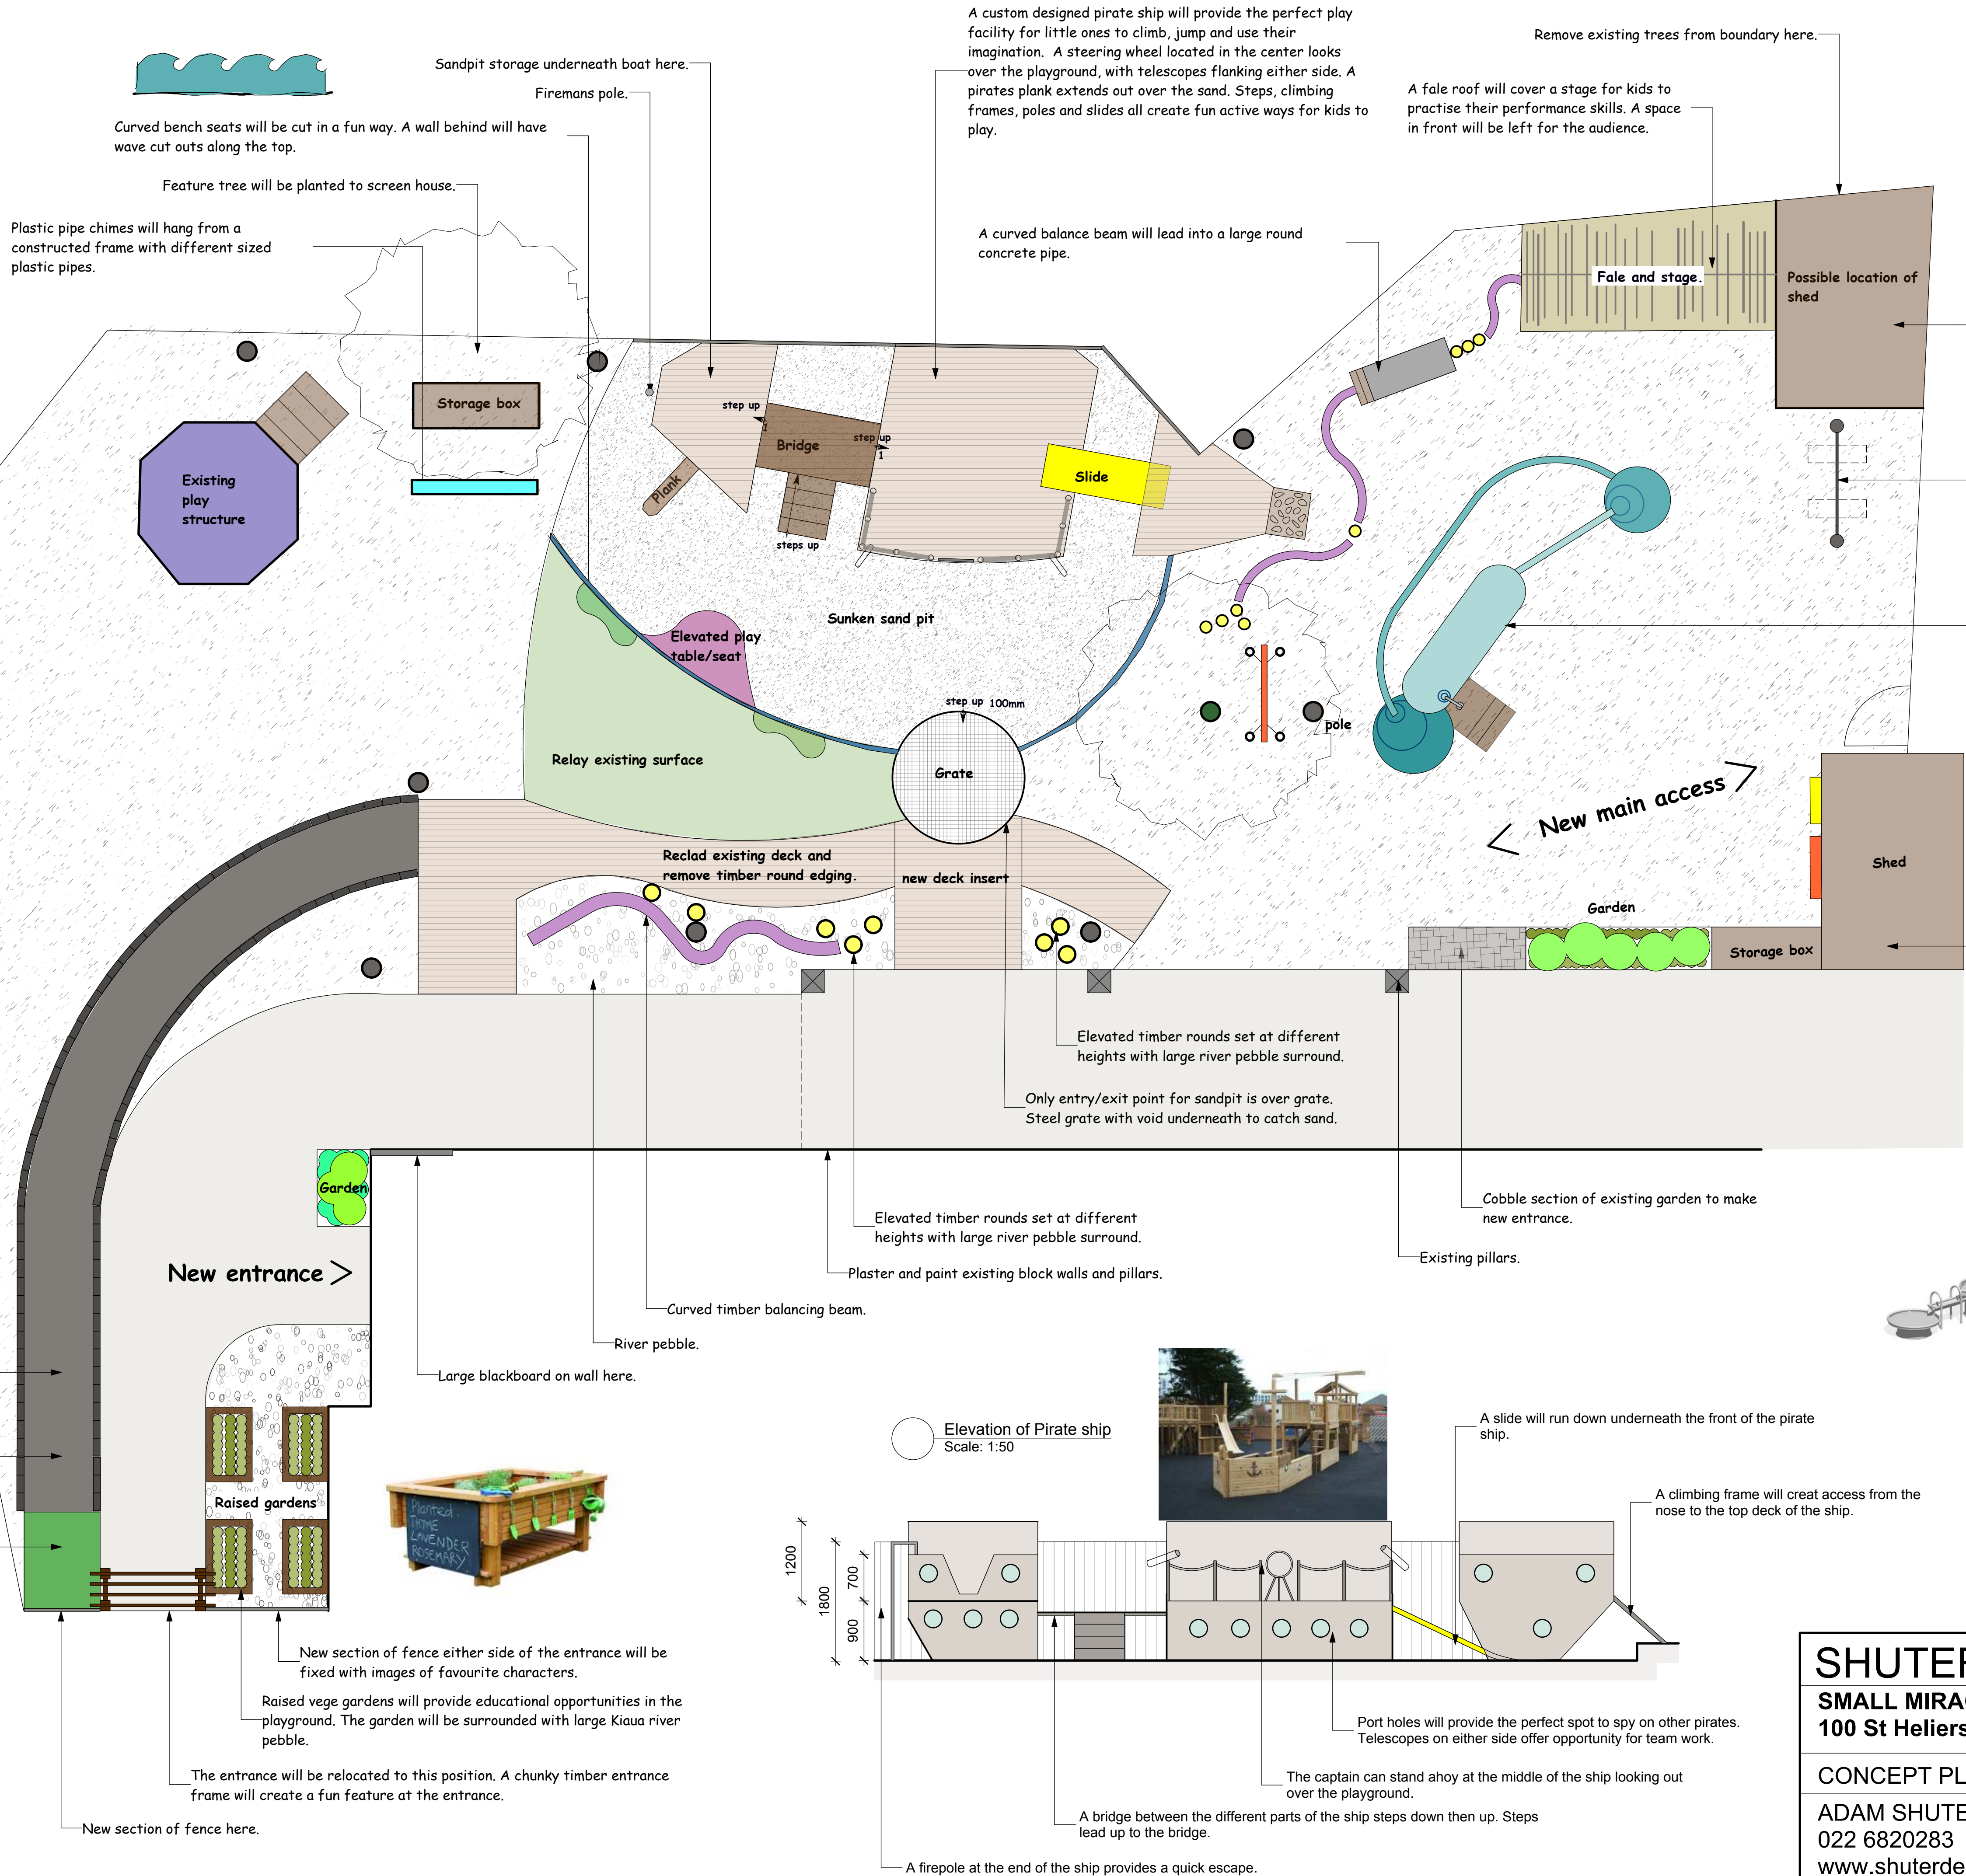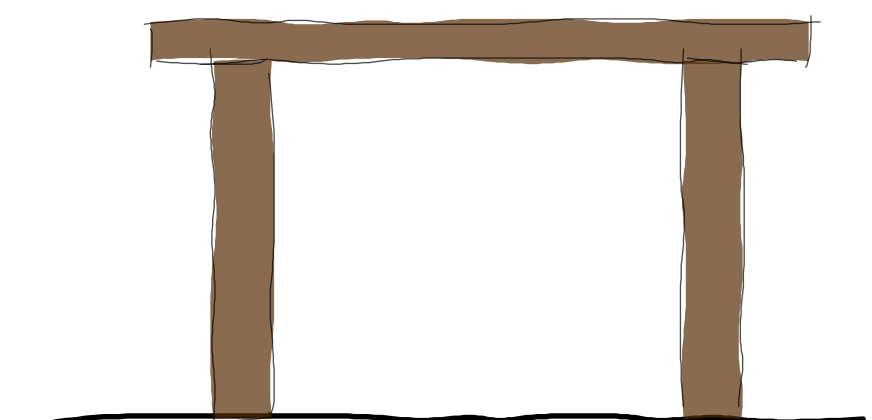


The existing shed will be located to this position if it is decided that it will be moved.

Double or single swing depending on where new entrance is.

A fun new water play station will keep kids entertained for hours. A series of water tanks will be joined with a watercourse, with drop offs stepping down to create more drama. The water run terminates in a covered tank, where it can then get pumped back up by the kids. Plugs can be inserted into the tanks to create dams.



The existing shed will get a revamp with new timber batten cladding and stain. Two cartoon characters will be fixed to the front wall.

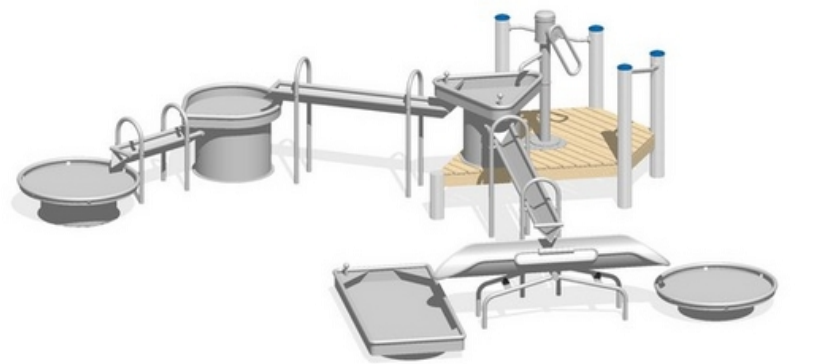

<b>SHUTER DESIGN</b>	
<b>SMALL MIRACLES PLAY CENTRE</b>	
<b>100 St Heliers Bay Rd, St Heliers</b>	
CONCEPT PLAN	1:50@A1
ADAM SHUTER 022 6820283 www.shuterdesign.co.nz	